

Dr. Yadubir Sinha Homoeopathic Medical College & Hospital,
Laheriasarai, Darbhanga

(LAND DETAILS) Plot 1st

| | | |
|---|---|-------------------|
| टोटल जमीन (Total Land) :- 01 बीघा 02 कट्टा 15 धूर | = | 4015.60 sq. Miter |
| College & Hospital Building Area | = | 2532.30 sq. Miter |
| Open Space | = | 1483.3 sq. Miter |

(1)

| | | |
|---|---|--------------------------|
| कॉलेज भवन क्षेत्र (College Buildup Area)(Ground Flour) | = | 487.77 sq. Miter |
| (First Flour) | = | 438.19 sq. Miter |
| (College Parking Area) | = | 159.38 sq. Miter |
| Hospital 1 st Flour Area (Total: - 647.86 – 245.86 (Hospital Use Area) | = | <u>402.00 sq. Miter</u> |
| Total College Building Area | = | 1487.34 sq. Miter |
| Herbal Garden Area | = | 156.56 sq. Miter |

(2)


| | | |
|--|---|--------------------------|
| अस्पताल भवन क्षेत्र (Hospital Building Area)(Ground Flour) | = | 717.00 sq. Miter |
| Hospital Kitchen Area (24.84) + Canteen (24.84) + Clinical Lab. (19.65+12.68=32.33) | = | 82.01 sq. Miter |
| 1 st Flour Area (Total: - 647.86 – 402.00 (College Use Area) | = | <u>245.86 sq. Miter</u> |
| Total Hospital Buildup Area | = | 1044.87 sq. Miter |

B. K. Sinha
12/7/2020
PRINCIPAL

Dr. Yadubir Sinha Homoeopathic
Medical College & Hospital
Laheriasarai (Darbhanga)

Sanjiv Kumar Singh
12/07/2020
Er. Sanjiv Kumar Singh
Registered Engineer
Regd. No. - ER - 05
MIE No. - AM139464-0
Darbhanga Municipal Corporation
Darbhanga

PLAN OF COLLEGE BUILDING OF DR.YADUBIR SINHA HOMOEOPATHIC MEDICAL COLLEGE & HOSPITAL
AT-BAKARGANJ, LAHERIASARAI, DARBHANGA

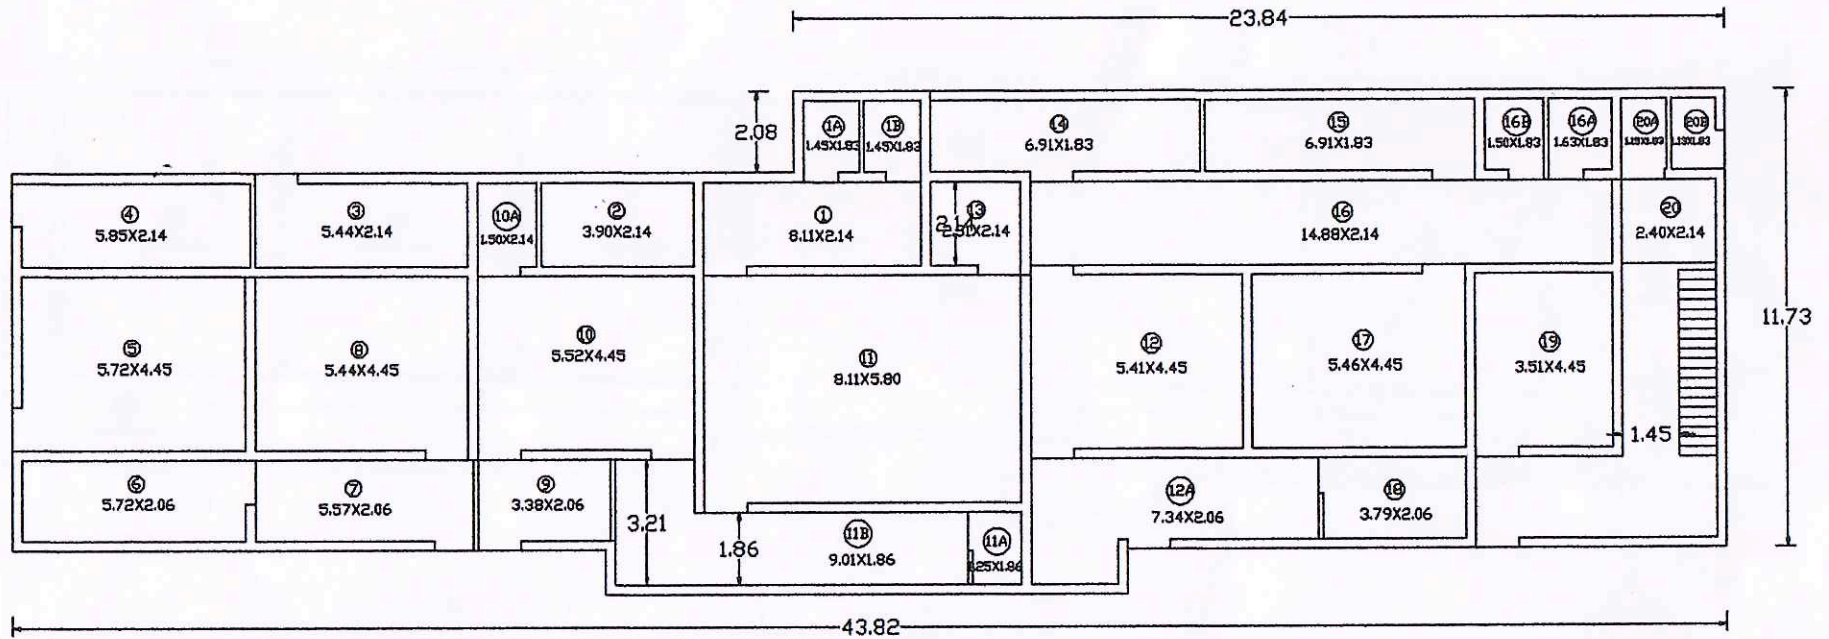

Dr. K. Singh
12/07/2020

Er. Sanjiv Kumar Singh
Registered Engineer
Regd. No. - RR - 05
MIE No. - AM159464
Darbhanga Municipal Corporation
Darbhanga


B. K. Singh
12/7/2020
PRINCIPAL

Dr. Yadubir Sinha Homoeopathic
Medical College & Hospital
Laheriasarai (Darbhanga)

GROUND FLOOR PLAN
College Block-A

BUILDUP AREA-(G.F.)COLLEGE BLOCK A-487.77 Sq.M.

PLAN OF COLLEGE BUILDING OF DR.YADUBIR SINHA HOMOEOPATHIC MEDICAL COLLEGE & HOSPITAL
AT-BAKARGANJ, LAHERIASARAI, DARBHANGA

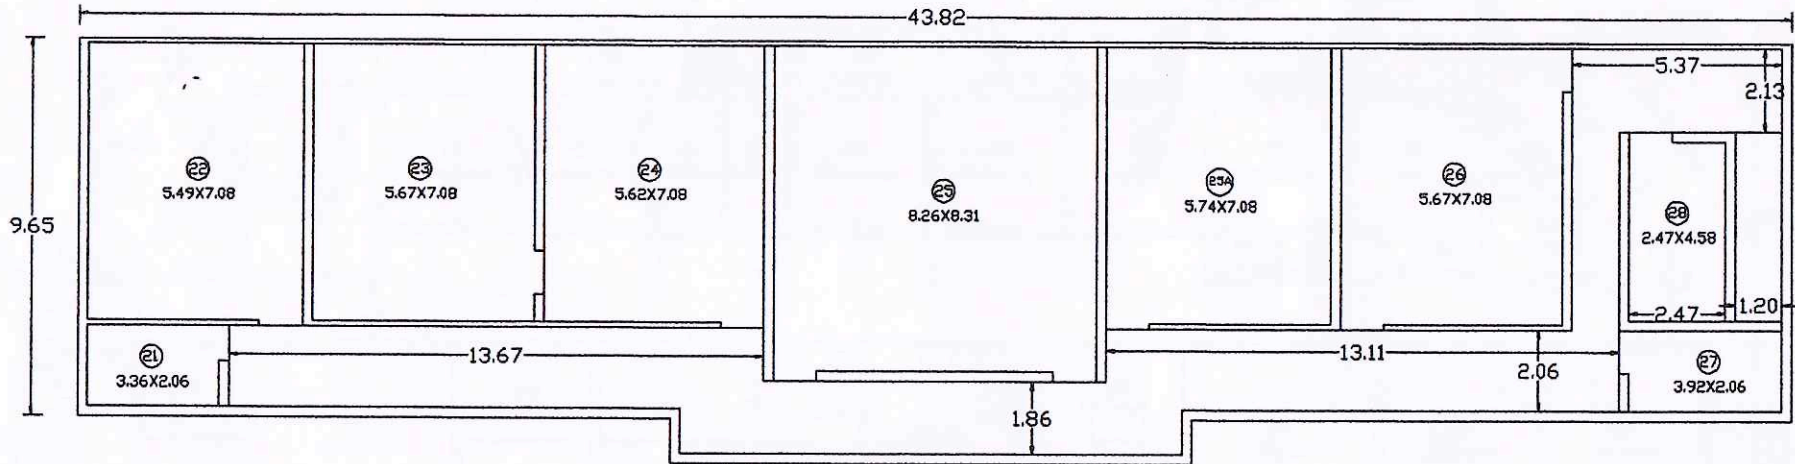

Sanjiv
12/07/2020

Er. Sanjiv Kumar Singh
Registered Engineer
Regd. No. - RP - 05
MIE No. - AM/124640
Darbhanga Municipal Corporation
Darbhanga


B.K. Singh
12/7/2020
PRINCIPAL

Dr. Yadubir Sinha Homoeopathic
Medical College & Hospital
Laheriasarai (Darbhanga)

FIRST FLOOR PLAN
College Block-A

BUILDUP AREA-(G.F.)COLLEGE BLOCK A-438.19 Sq.M.

PLAN OF HOSPITAL BUILDING OF DR.YADUBIR SINHA HOMOEOPATHIC MEDICAL COLLEGE & HOSPITAL
AT-BAKARGANJ, LAHERIASARAI, DARBHANGA

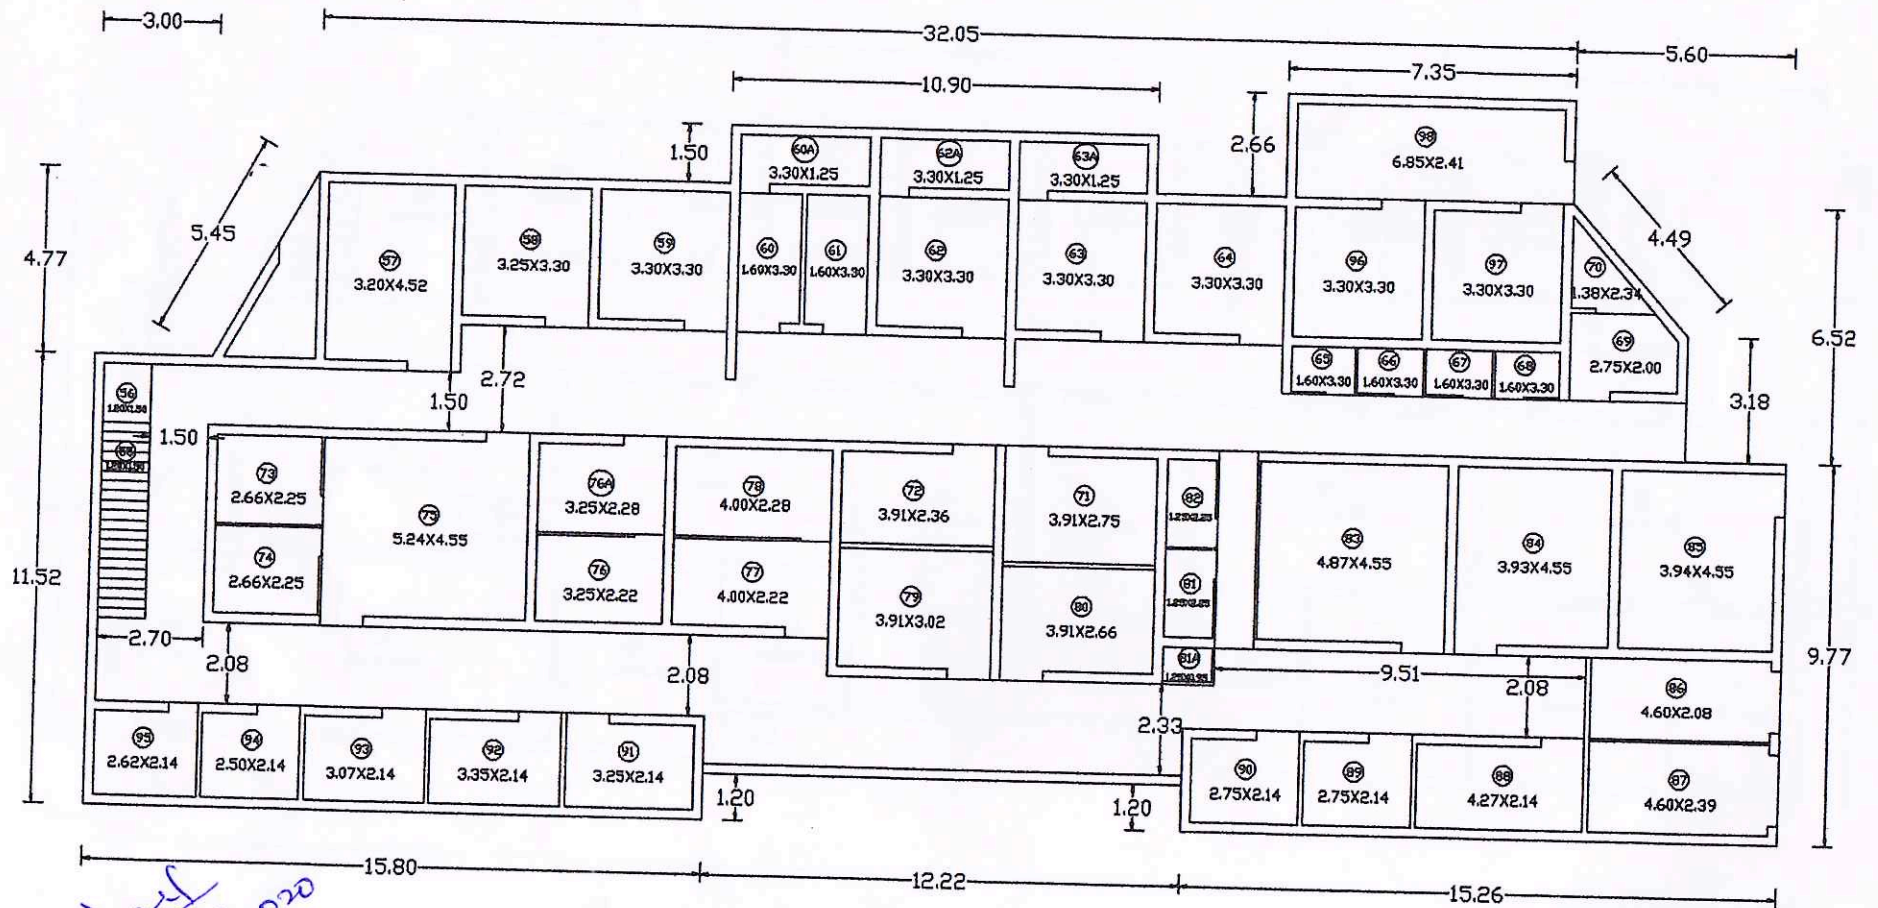

GROUND FLOOR PLAN
Hospital Block-B

BUILDUP AREA-(G.F.)HOSPITAL BLOCK B-683.76 Sq.M.

Er. Sanjiv Kumar Singh
Registered Engineer
Regd. No. - ER - 05


Darbhanga Municipal Corporation
Darbhanga

Dr. Yadubir Sinha Homoeopathic
Medical College & Hospital
Laheriasarai (Darbhanga)

Dr. K. Singh
Principal

12/07/2020

PLAN OF HOSPITAL BUILDING OF DR.YADUBIR SINHA HOMOEOPATHIC MEDICAL COLLEGE & HOSPITAL
AT-BAKARGANJ, LAHERIASARAI, DARBHANGA

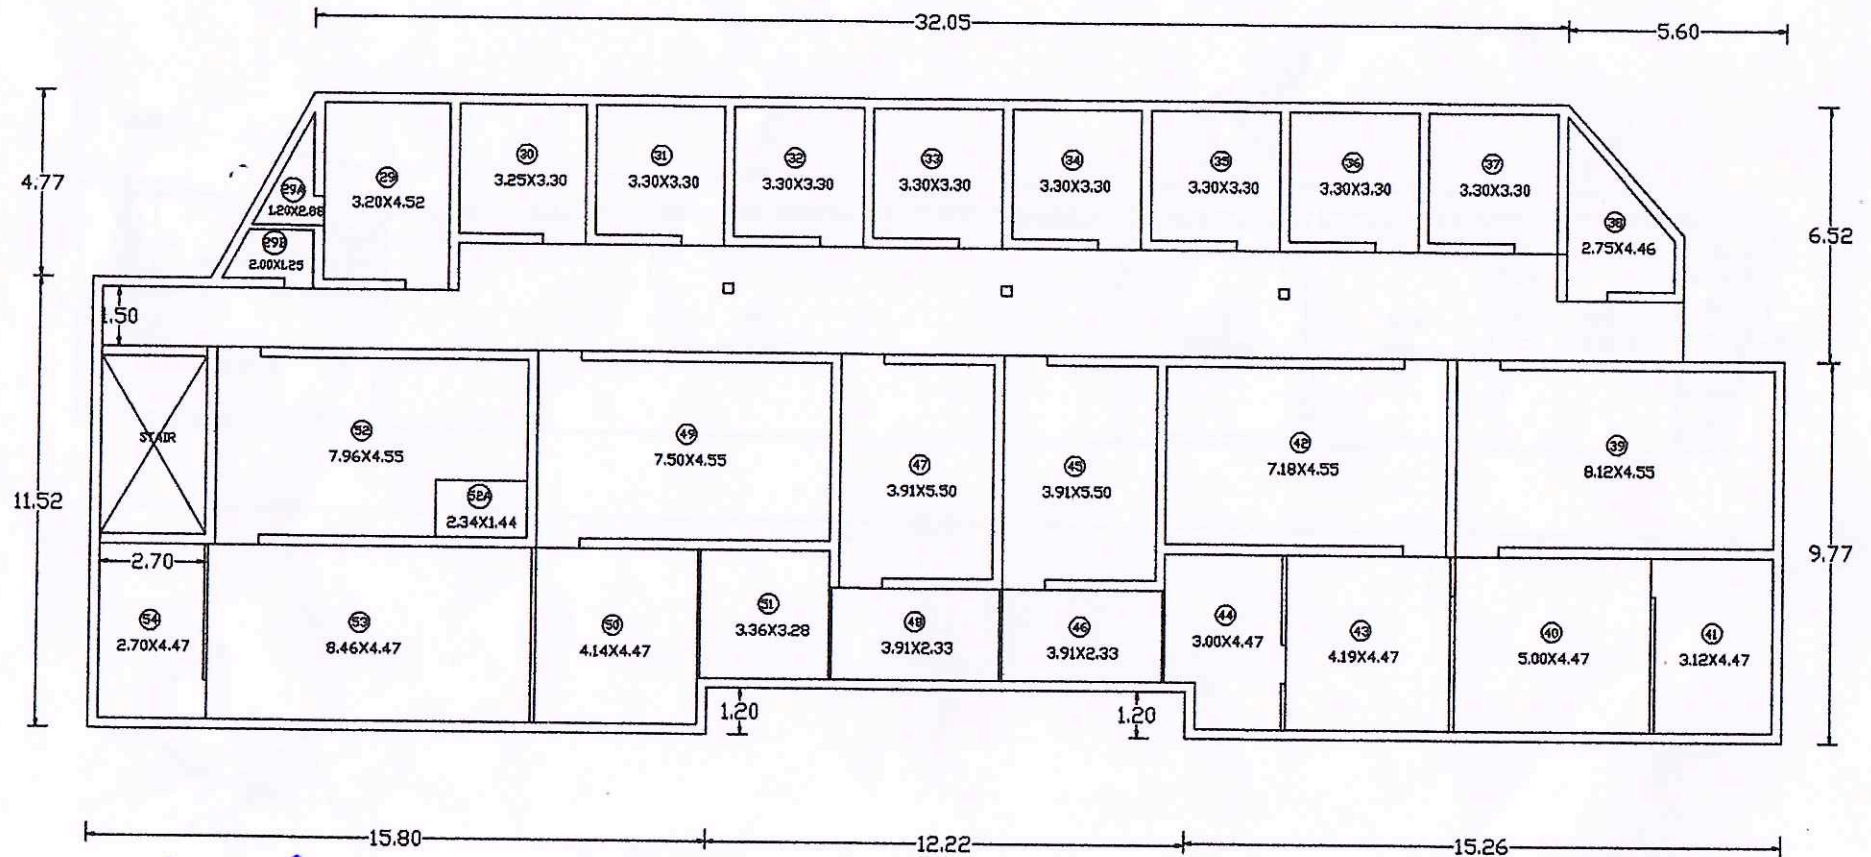


**FIRST FLOOR PLAN
Hospital Block-B**

BUILDUP AREA-(F.F.)HOSPITAL BLOCK B-647.86 Sq.M.

(Signature)
Principal
Dr. Yadubir Sinha Homoeopathic
Medical College & Hospital
Laheriasarai (Darbhanga)

(Signature)
12/07/2020
Sanjiv Kumar Singh
Registered Engineer
Regd. No. - ER.- 05
MIE No. - AM/574650
Darbhanga Municipal Corporation
Darbhanga

PLAN OF COLLEGE BUILDING OF DR.YADUBIR SINHA HOMOEOPATHIC MEDICAL COLLEGE & HOSPITAL
AT-BAKARGANJ, LAHERIASARAI, DARBHANGA

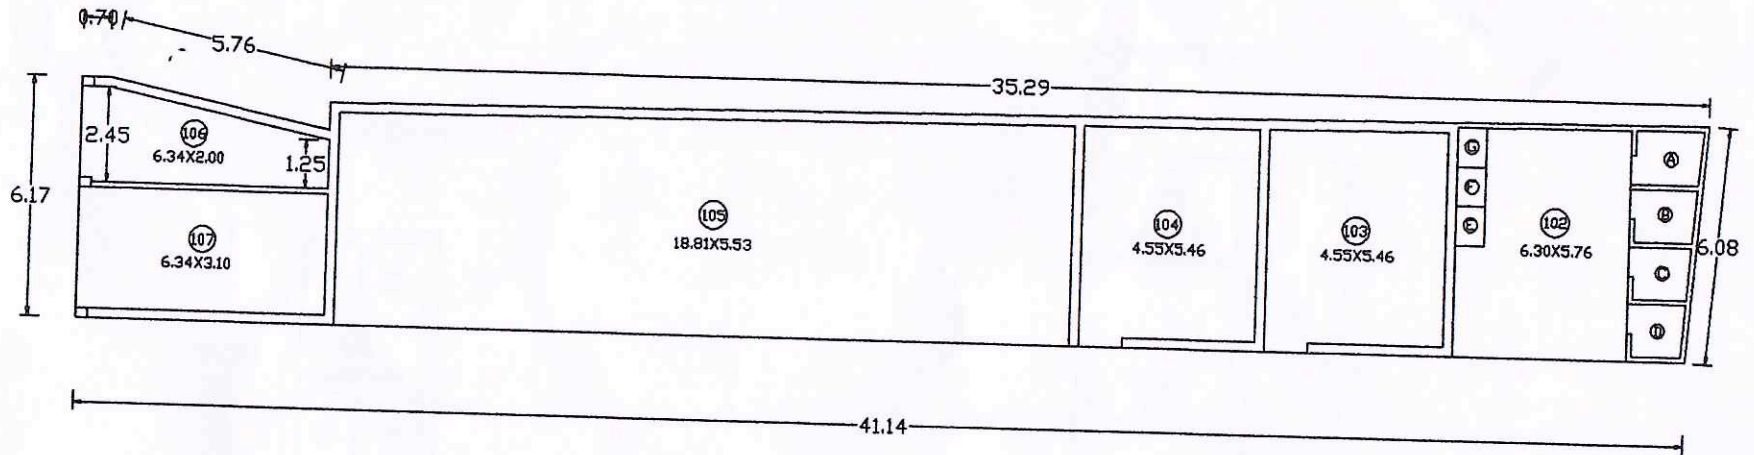

Handwritten signature and date:
17/07/2020


Er. Sanjiv Kumar Singh
Registered Engineer
Regd. No. 12472020
MIB No. 33464-0
Darbhanga Municipal Corporation
Darbhanga

Handwritten signature: B.K. Singh
12472020
PRINCIPAL
Dr. Yadubir Sinha Homoeopathic
Medical College & Hospital
Laheriasarai (Darbhanga)

GROUND FLOOR PLAN
Block-C


BUILDUP AREA-(G.F.) BLOCK C-241.39 Sq.M.

PLAN OF HOSPITAL BUILDING OF DR.YADUBIR SINHA
HOMOEOPATHIC MEDICAL COLLEGE & HOSPITAL
AT-BAKARGANJ, LAHERIASARAI, DARBHANGA

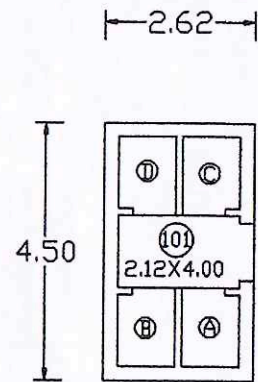

GROUND FLOOR PLAN
Block- E

BUILDUP AREA-(G.F.) BLOCK E-11.79 Sq.M.

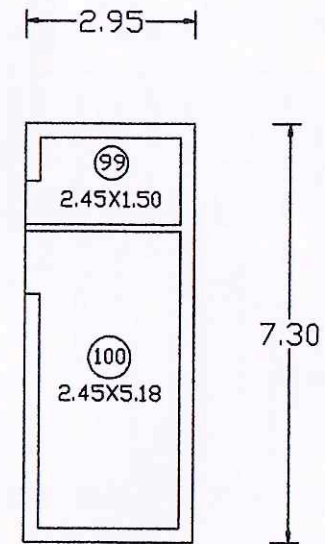

GROUND FLOOR PLAN
Block- D

BUILDUP AREA-(G.F.) BLOCK D-21.54 Sq.M.

B. K. Sinha
12/7/2020

PRINCIPAL
Dr. Yadubir Sinha Homoeopathic
Medical College & Hospital
Laheeriasarai (Darbhanga)

Sanjiv
12/7/2020

Er. Sanjiv Kumar Singh
Registered Engineer
Regd. No. - E-11-05
MIE No. - AM/57-464-0
Darbhanga Municipal Corporation
Darbhanga

DR.YADUBIR SINHA HOMOEOPATHIC MEDICAL COLLEGE & HOSPITAL, BAKERGANJ, LAHERIASARAI, DARBHANGA-846002

BUILDING MAP INDEX

| College Building (G. Floor) Block -A | | Hospital Building (1 st Floor) Block- B | | Hospital Building (G. Floor) Block-B | |
|--|------------------------------------|--|---|--|---|
| R. No. | Name | R. No. | Name | R. No. | Name |
| 01 | STATIONARY | 29 | DOCTORS DUTY ROOM | 71 | Medicine Ward Female -2 Bed, No-7 & 8 |
| 01-A | Male Toilet | 29-A | Attached Toilet | 72 | Surgery Ward Female-2 Bed, No-1 & 2 |
| 01-B | Female Toilet | 29-B | Toilet For Female | 73 | NURSING STAFF ROOM |
| 02 | Record Room | 30 | Department Of SURGERY | 74 | R M O |
| 03 | STAFF ROOM | 31 | Deptt. of Obst. & Gynaecology | 75 | Obst. & Gynae Ward -4Bed No. -1- 4 |
| 04 | STAFF ROOM | 32 | PHYSIOTHERAPY | 76 | N I C U |
| 05 | COMMITTEE ROOM | 33 | YOGA UNIT | 76-A | PEDIATRICIAN CHAMBER |
| 06 | ACCOUNTANT CHAMBER | 34 | I.P. D PEDIA WARD, BED No-1 & 2 | 77 | OBSTETRICIAN CHAMBER |
| 07 | CASH COUNTER | 35 | Medicine Ward Female - 02 Bed, Bed No. -09 & 10 | 78 | E C G & USG |
| 08 | Deptt. of Community Medicine | 36 | STAFF ROOM | 79 | SUPERINTENDENT ROOM |
| 09 | Waiting Lounge | 37 | STAFF ROOM | 80 | PHYSICIAN CHAMBER |
| 10 | Administrative In-Charge | 38 | RECORD ROOM | 81 | RADIOLOGIST ROOM |
| 10A | TOILET | 39 | PHARMACY LAB | 81 A | Staff Nurse |
| 11 | PRINCIPAL CHAMBER | 40 | Demostration Room | 82 | DRESSING ROOM |
| 11-A | Reception | 41 | Department Of Pharmacy | 83 | Medicine Ward Male-06 BED, NO -1 to 6 |
| 11-B | PASSAGE | 42 | PHYSIOLOGY LAB | 84 | S. M. O. |
| 12 | GIRLS READING ROOM | 43 | Demostration Room | 85 | Post office |
| 12-A | Librarian Chamber | 44 | DEPARTMENT OF PHYSIOLOGY | 86 | Waiting hall |
| 13 | TEACHER READING ROOM | 45 | Deptt. Of Organon Of Medicine | 87 | Waiting hall |
| 14 | STORE | 46 | BIO-CHEMISTRY LAB | 88 | registration |
| 15 | WASH ROOM | 47 | Repertory Lab | 89 | O P D - 01 MEDICINE |
| 16 | Dr Mahendra Singh Memorial Library | 48 | DEPARTMENT OF REPERTORY | 90 | O P D - 03 GYNAE. & OBST. |
| 17 | BOYS READING ROOM | 49 | PATHOLOGY LAB | 91 | O P D - 02 Paedia |
| 18 | OFFICE | 50 | MUSEUM | 92 | I P D REGISTRATION |
| 19 | DEPARTMENT OF F. M. T | 51 | Deptt. of Pathology & Microbio. | 93 | O P D - 04 SURGERY |
| 20 | GIRLS COMMON ROOM | 52 | Anatomy DISSECTION HALL | 94 | OPHTHALMOLOGIST |
| 20-A | Female Toilet | 52-A | Cadaver Tank | 95 | SURGEONS ROOM |
| 20-B | WASH ROOM | 53 | Demostration Room | 96to98 | STAFF ROOM |
| | | 54 | Department Of Anatomy | | |
| College Building (1 st Floor)Block -A | | Hospital Building (G. Floor) Block-B | | Hospital Building (G. Floor) Block-D & E | |
| 21 | Department of P. of Medicine | 55 | MEDICINE STORE | 99 | store |
| 22 | LECTURE HALL 1 | 56 | Sterilize Linen & Cloth | 100 | store |
| 23 | LECTURE HALL 2 OLD) | 57 | Surgery Ward Male - 02 Bed, Bed No. - 3 & 4 | 101 | Patient toilet male & female |
| 24 | LECTURE HALL 3 | 58 | LABOR ROOM | | |
| 25 | SEMINAR HALL | 59 | OPERATION THEATER | | College parking (G. Floor) Block-C |
| 25-A | Lecture Hall 4 | 60 | Post Operative & Recovery Room | 102 | Toilet & Wash Room For Public |
| 26 | LECTURE HALL 5 | 61 | PREPARATION ROOM | 103 | Hospital kitchen |
| 27 | Department Of Mate. Medica | 62 | Nursing staff Room with toilet | 104 | Canteen |
| 28 | BOYS COMMON ROOM | 63 | House Staff & RMO Room & Toilet | 105 | Parking |
| | | 64 | X Ray & store for film & chemical | 106 | Clinical Laboratory (Patho. & Micro) |
| | | 65 | DARK ROOM | 107 | Clinical Laboratory (Biochemistry) |
| | | 66 | WARD DUTY MAN | | |
| | | 67 | Assistants/USG,X Ray Reporting | | |
| | | 68 | Sample Collection Centre | | |
| | | 69 | STORE | | |
| | | 70 | I.P.D. & O P D Dispensary Room | | |

B.K. Singh
12/7/2020

PRINCIPAL

Dr. Yadubir Sinha Homoeopathic
Medical College & Hospital
Laheriasarai (Darbhanga)

Dr. Sanjiv Kumar Singh
12/07/2020

Dr. Sanjiv Kumar Singh
Registered Engineer
Regd. No. EE-05
MIE No. - AMIS9464-0
Darbhanga Municipal Corporation